


WRIGHT COUNTY SURVEYORS OFFICE

Public Works Building
Buffalo, Minn. 55313

SECTION 11 TOWNSHIP 118 RANGE 28

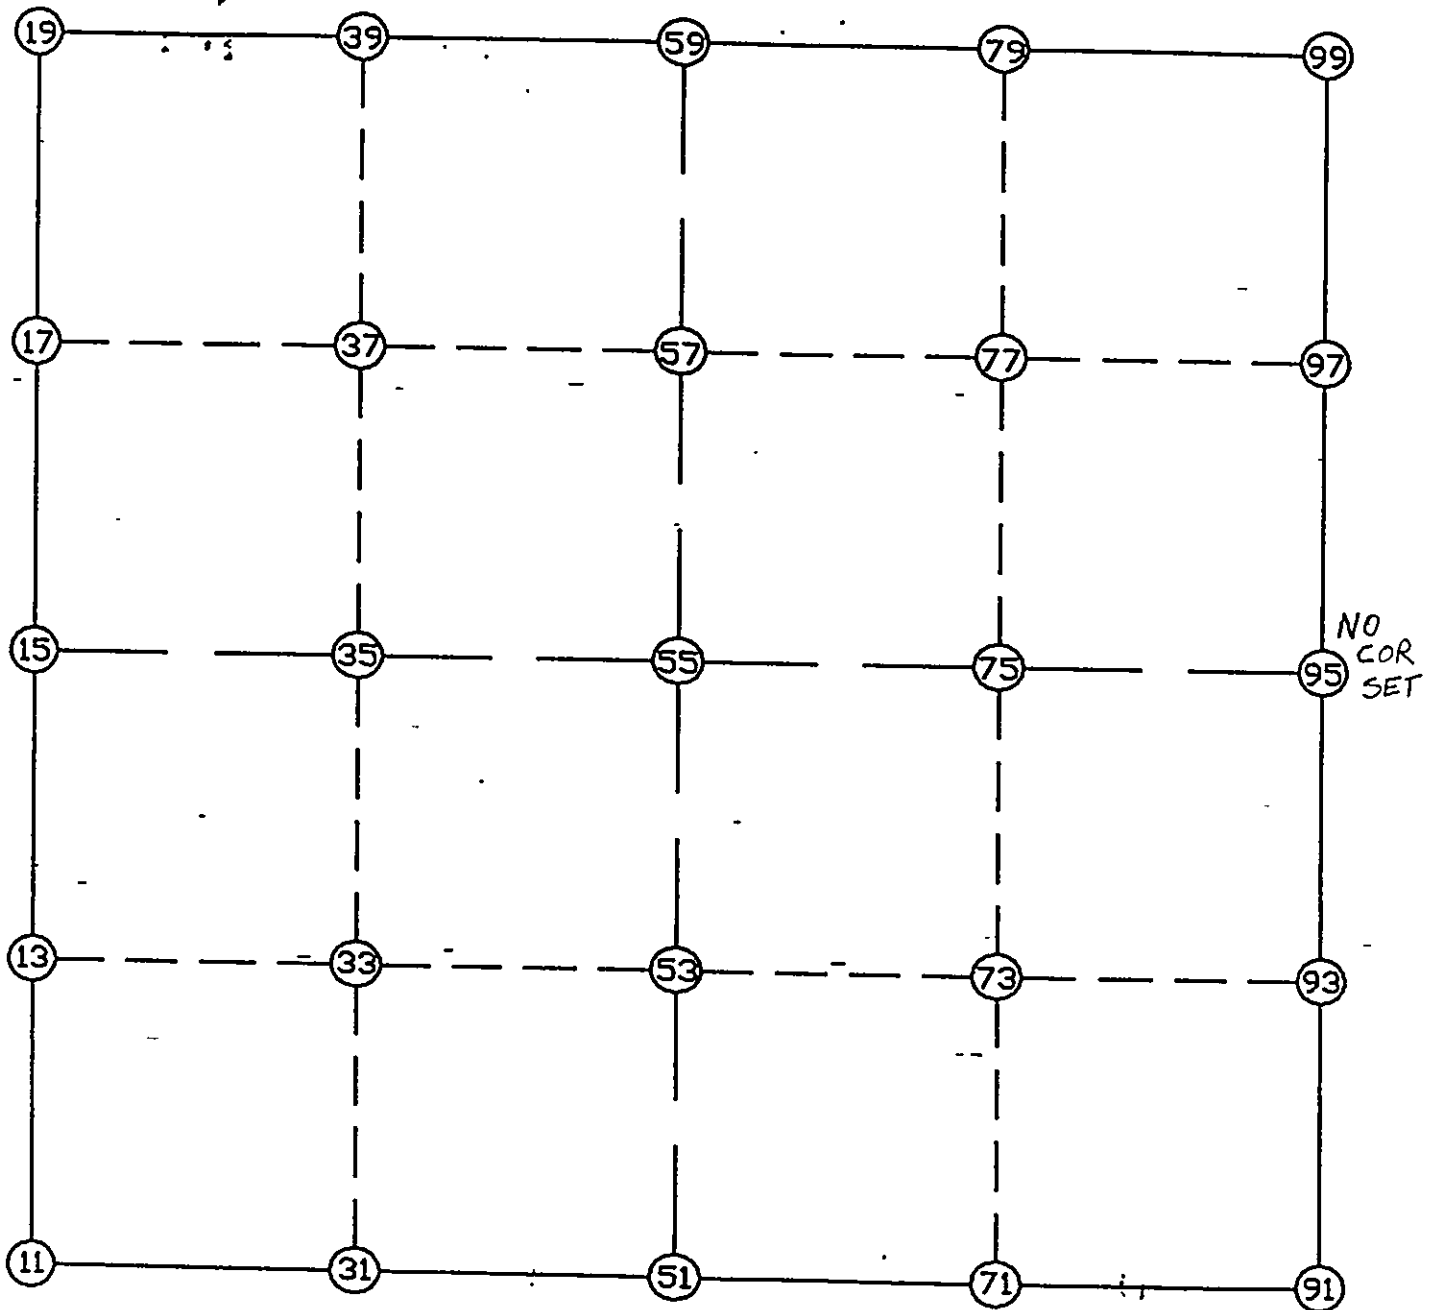

REMARKS

THE INFORMATION SHOWN HEREON IS A COMPILATION OF WRIGHT COUNTY RECORDS AND IS INTENDED TO BE USED FOR COMPARISON PURPOSES ONLY. THE COUNTY IS NOT RESPONSIBLE FOR ANY INACCURACIES HEREON.

LIST POINTS

POINT	NORTHING	EASTING	ELEVATION	DESCR
11	121492.821	424683.469		SW COR
13	122804.626	424703.209		
15	124116.430	424722.949		W1/4
17	125507.088	424751.979		
19	126897.746	424781.009		NW COR
31	121477.517	426001.628		
33	122783.361	426009.398		
35	124089.204	426017.168		
37	125454.669	426029.517		
39	126820.133	426041.867		
51	121462.213	427319.786		S1/4
53	122762.096	427315.586		
55	124061.979	427311.386		
57	125402.249	427307.056		
59	126742.520	427302.725		N1/4
71	121450.784	428553.859		
73	122743.209	428558.776		
75	124035.634	428563.692		
77	125348.253	428568.543		
79	126660.872	428573.395		
91	121439.356	429787.932		SE COR
93	122724.323	429801.965		
95	124009.290	429815.998		E1/4
97	125294.257	429830.031		
99	126579.225	429844.064		NE COR

START				11	121492.821	424683.469	SW COR
11	INV N	0-51-43.6 E	2623.906	15	124116.430	424722.949	W1/4
15	INV N	1-11-45.2 E	2781.922	19	126897.746	424781.009	NW COR
19	INV S	86-28-39.2 E	2526.490	59	126742.520	427302.725	N1/4
59	INV S	86-19-24.5 E	2546.580	99	126579.225	429844.064	NE COR
99	INV S	0-37-32.5 W	2570.088	95	124009.290	429815.998	E1/4
95	INV S	0-37-32.5 W	2570.088	91	121439.356	429787.932	SE COR
91	INV N	89-28-09.8 W	2468.251	51	121462.213	427319.786	S1/4
51	INV N	89-20-05.3 W	2636.495	11	121492.821	424683.469	SW COR

START				51	121462.213	427319.786	S1/4
51	INV N	0-11-06.5 W	2599.779	55	124061.979	427311.386	
55	INV N	0-11-06.5 W	2680.555	59	126742.520	427302.725	N1/4
START				15	124116.430	424722.949	W1/4
15	INV S	88-47-41.6 E	2589.010	55	124061.979	427311.386	
55	INV S	88-47-41.6 E	2505.166	95	124009.290	429815.998	E1/4

POINT-POINT ANGLES

ANGLE	51 -	11 -	15:	C.W.	270-11-48.9	C.C.W.	89-48-11.1	2623.906
ANGLE	11 -	15 -	19:	C.W.	180-20-01.6	C.C.W.	179-39-58.4	2781.922
ANGLE	15 -	19 -	59:	C.W.	272-19-35.6	C.C.W.	87-40-24.4	2526.490
ANGLE	19 -	59 -	99:	C.W.	180-09-14.7	C.C.W.	179-50-45.3	2546.580
ANGLE	59 -	99 -	95:	C.W.	266-56-57.1	C.C.W.	93-03-02.9	2570.088
ANGLE	99 -	95 -	91:	C.W.	180-00-00.0	C.C.W.	180-00-00.0	2570.088
ANGLE	95 -	91 -	51:	C.W.	269-54-17.7	C.C.W.	90-05-42.3	2468.251
ANGLE	91 -	51 -	11:	C.W.	180-08-04.5	C.C.W.	179-51-55.5	2636.495