


CONTAINER DETAILS	
TOTAL AREA	7152 SQ FT
TOTAL PERIMETER	394 LN FT
EDGING TYPE	6" CONCRETE CURB
TOTAL PIP	801 SQ FT

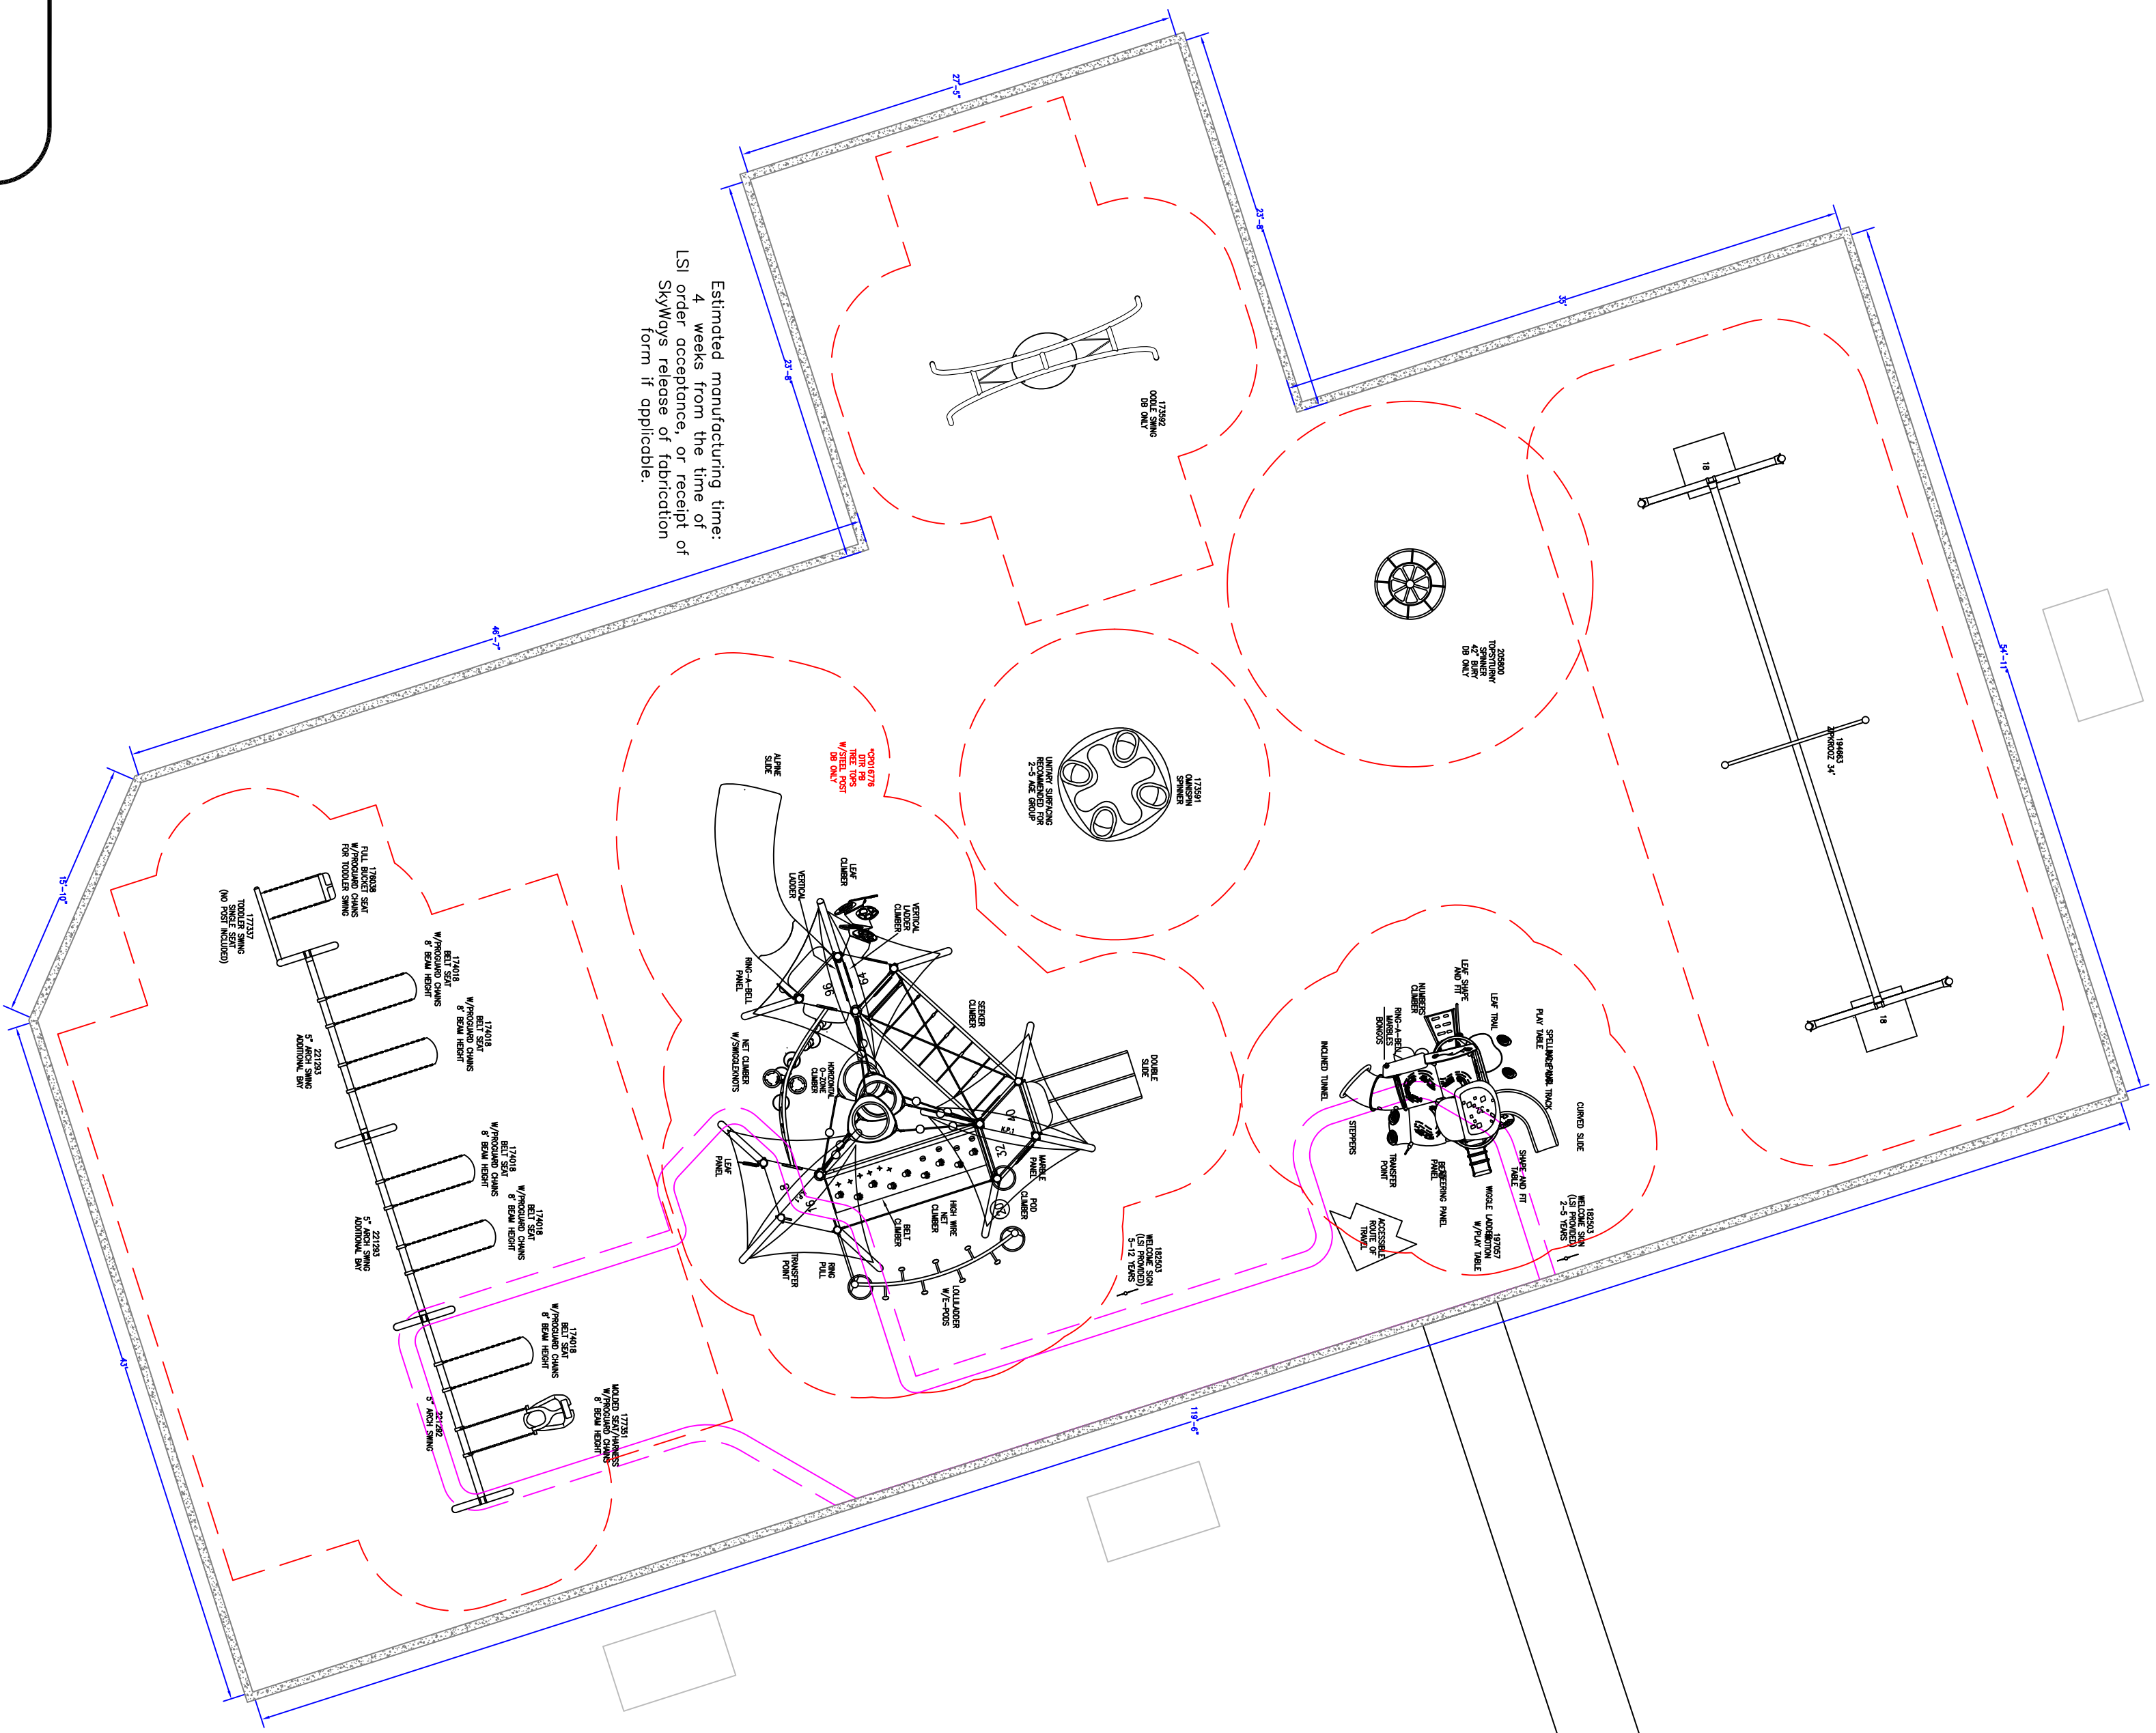

5-12 AREA

TOTAL ELEVATED PLAY COMPONENTS	10	REQUIRED	0
TOTAL ELEVATED COMPONENTS ACCESSIBLE BY RAMP	0	REQUIRED	5
TOTAL ELEVATED COMPONENTS ACCESSIBLE BY TRANSFER	5	REQUIRED	3
TOTAL ACCESSIBLE GROUND LEVEL COMPONENTS SHOWN	15	REQUIRED	3
TOTAL DIFFERENT TYPES OF GROUND LEVEL COMPONENTS	8	REQUIRED	8

2-5 AREA

TOTAL ELEVATED PLAY COMPONENTS	10	REQUIRED	0
TOTAL ELEVATED COMPONENTS ACCESSIBLE BY RAMP	0	REQUIRED	5
TOTAL ELEVATED COMPONENTS ACCESSIBLE BY TRANSFER	5	REQUIRED	3
TOTAL ACCESSIBLE GROUND LEVEL COMPONENTS SHOWN	4	REQUIRED	3
TOTAL DIFFERENT TYPES OF GROUND LEVEL COMPONENTS	4	REQUIRED	4

**Flagship**  
 recreation  
 FLAGSHIP RECREATION  
 11123 UPPER 33RD ST N  
 LAKE ELMO, MN 55082  
 763-550-7860  
 FLAGSHIPPLAY.COM  
 @FLAGSHIPPLAY

**landscape structures**  
 THIS PLAY AREA & PLAY EQUIPMENT IS  
 DESIGNED FOR AGE RANGES AS NOTED  
 ON PLAN.

OTSEGO PARK  
 Revised Design  
 01/18/2021  
 15186 96th St NE  
 Otsego, MN 55330

SALES REPRESENTATIVE:  
 Mike Raymond  
 DESIGNED BY:  
 JLT  
 01/18/2021

1/8" = 1'-0"

SHEET  
 LS101