


support/4292/figures/4292-HorDoc.qxd

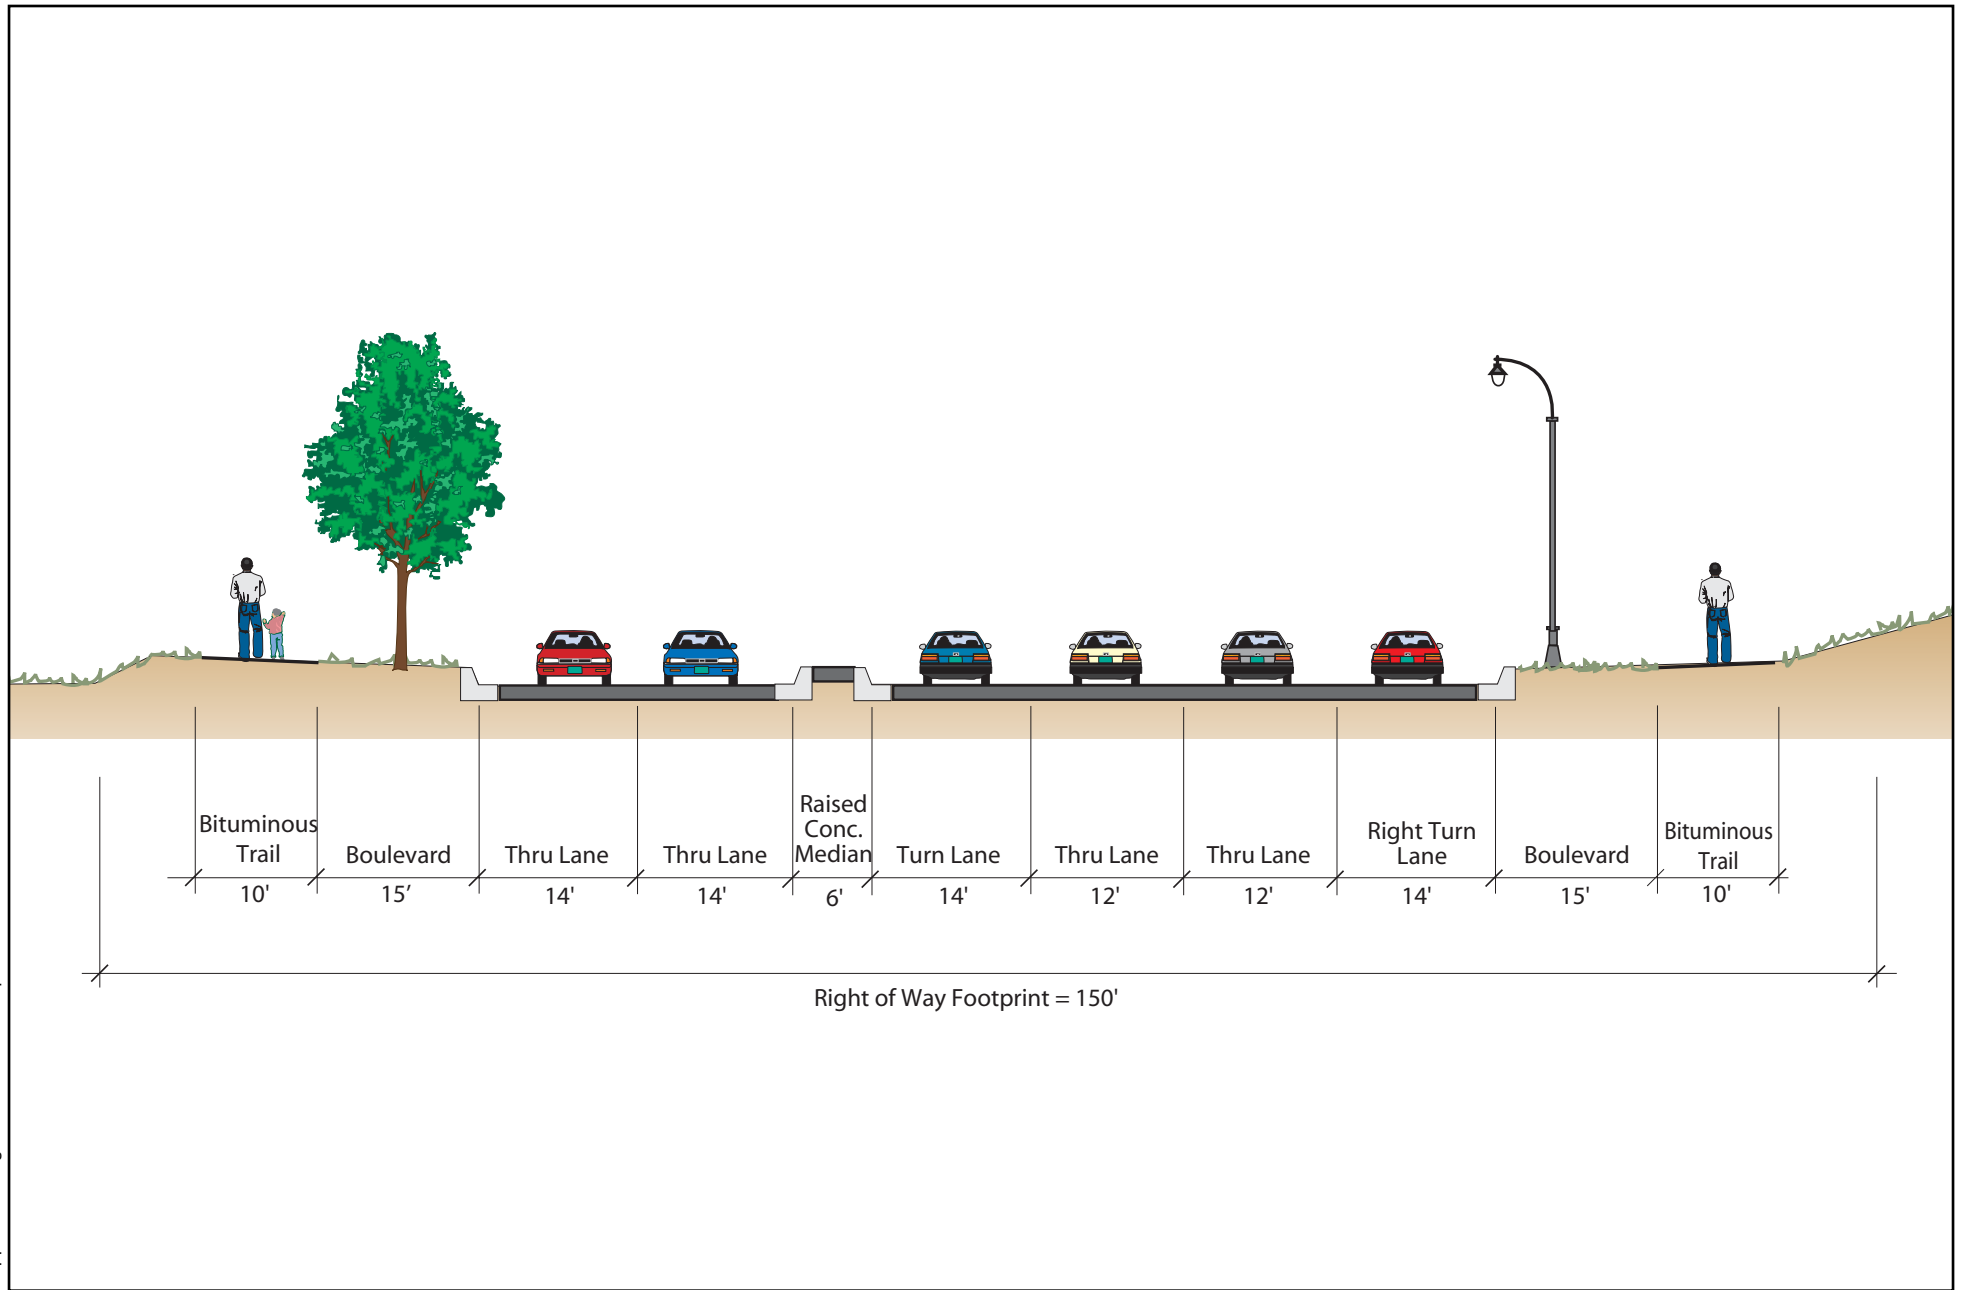

FOUR-LANE URBAN SECTION - CSAH (Turnlanes at intersections)
NORTHEAST WRIGHT COUNTY SUB-AREA STUDY

Figure A